



SITE PLAN

Total Units = 303	
Shops = 7	Single
1 BHK= 28	G+3
2 BHK= 76	G+3
3 BHK= 80	G+3
3 BHK =112	S+14

AMAYRA GREENS
Delivered Project

AMAYRA GREENS-2

PB. Govt. Approval No.: 894-21/06/2018
Promoter License : No.: E.O(R)/2017/72



Ropar Kurali ←

NH-21

→ Kharar




2 BHK G+3
SUPER AREA
1065.00 SQ. FTS.





3 BHK G+3
SUPER AREA
1475.00 SQ. FTS.

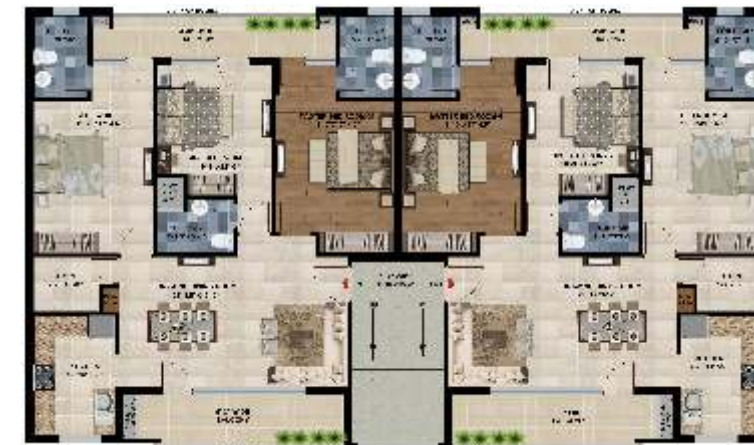



3 BHK S+14
SUPER AREA
1400.00 SQ. FTS.







3 BHK S+14
SUPER AREA
1450.00 SQ. FTS.





1 BHK G+3
SUPER AREA
500.00 SQ. FTS.

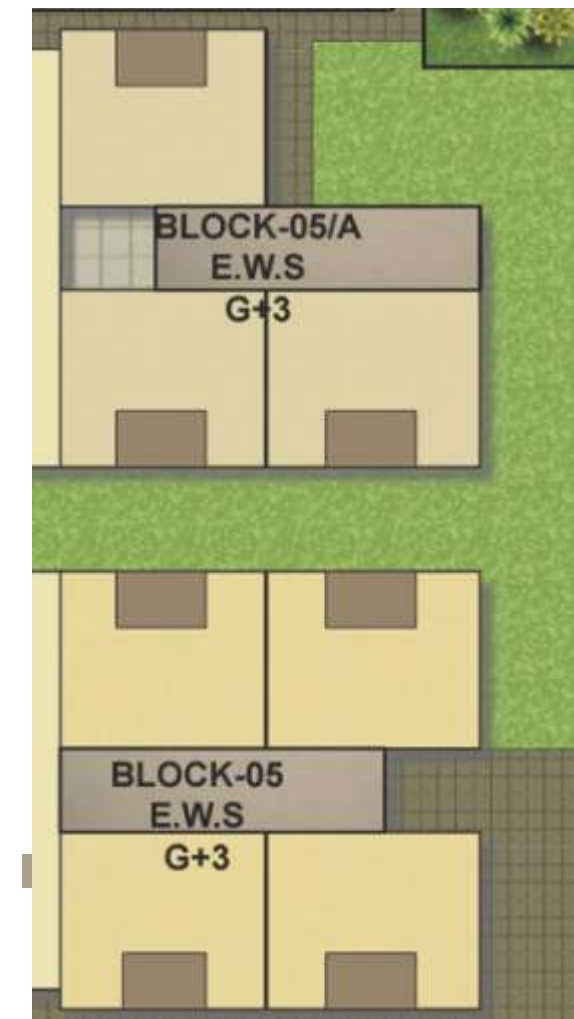

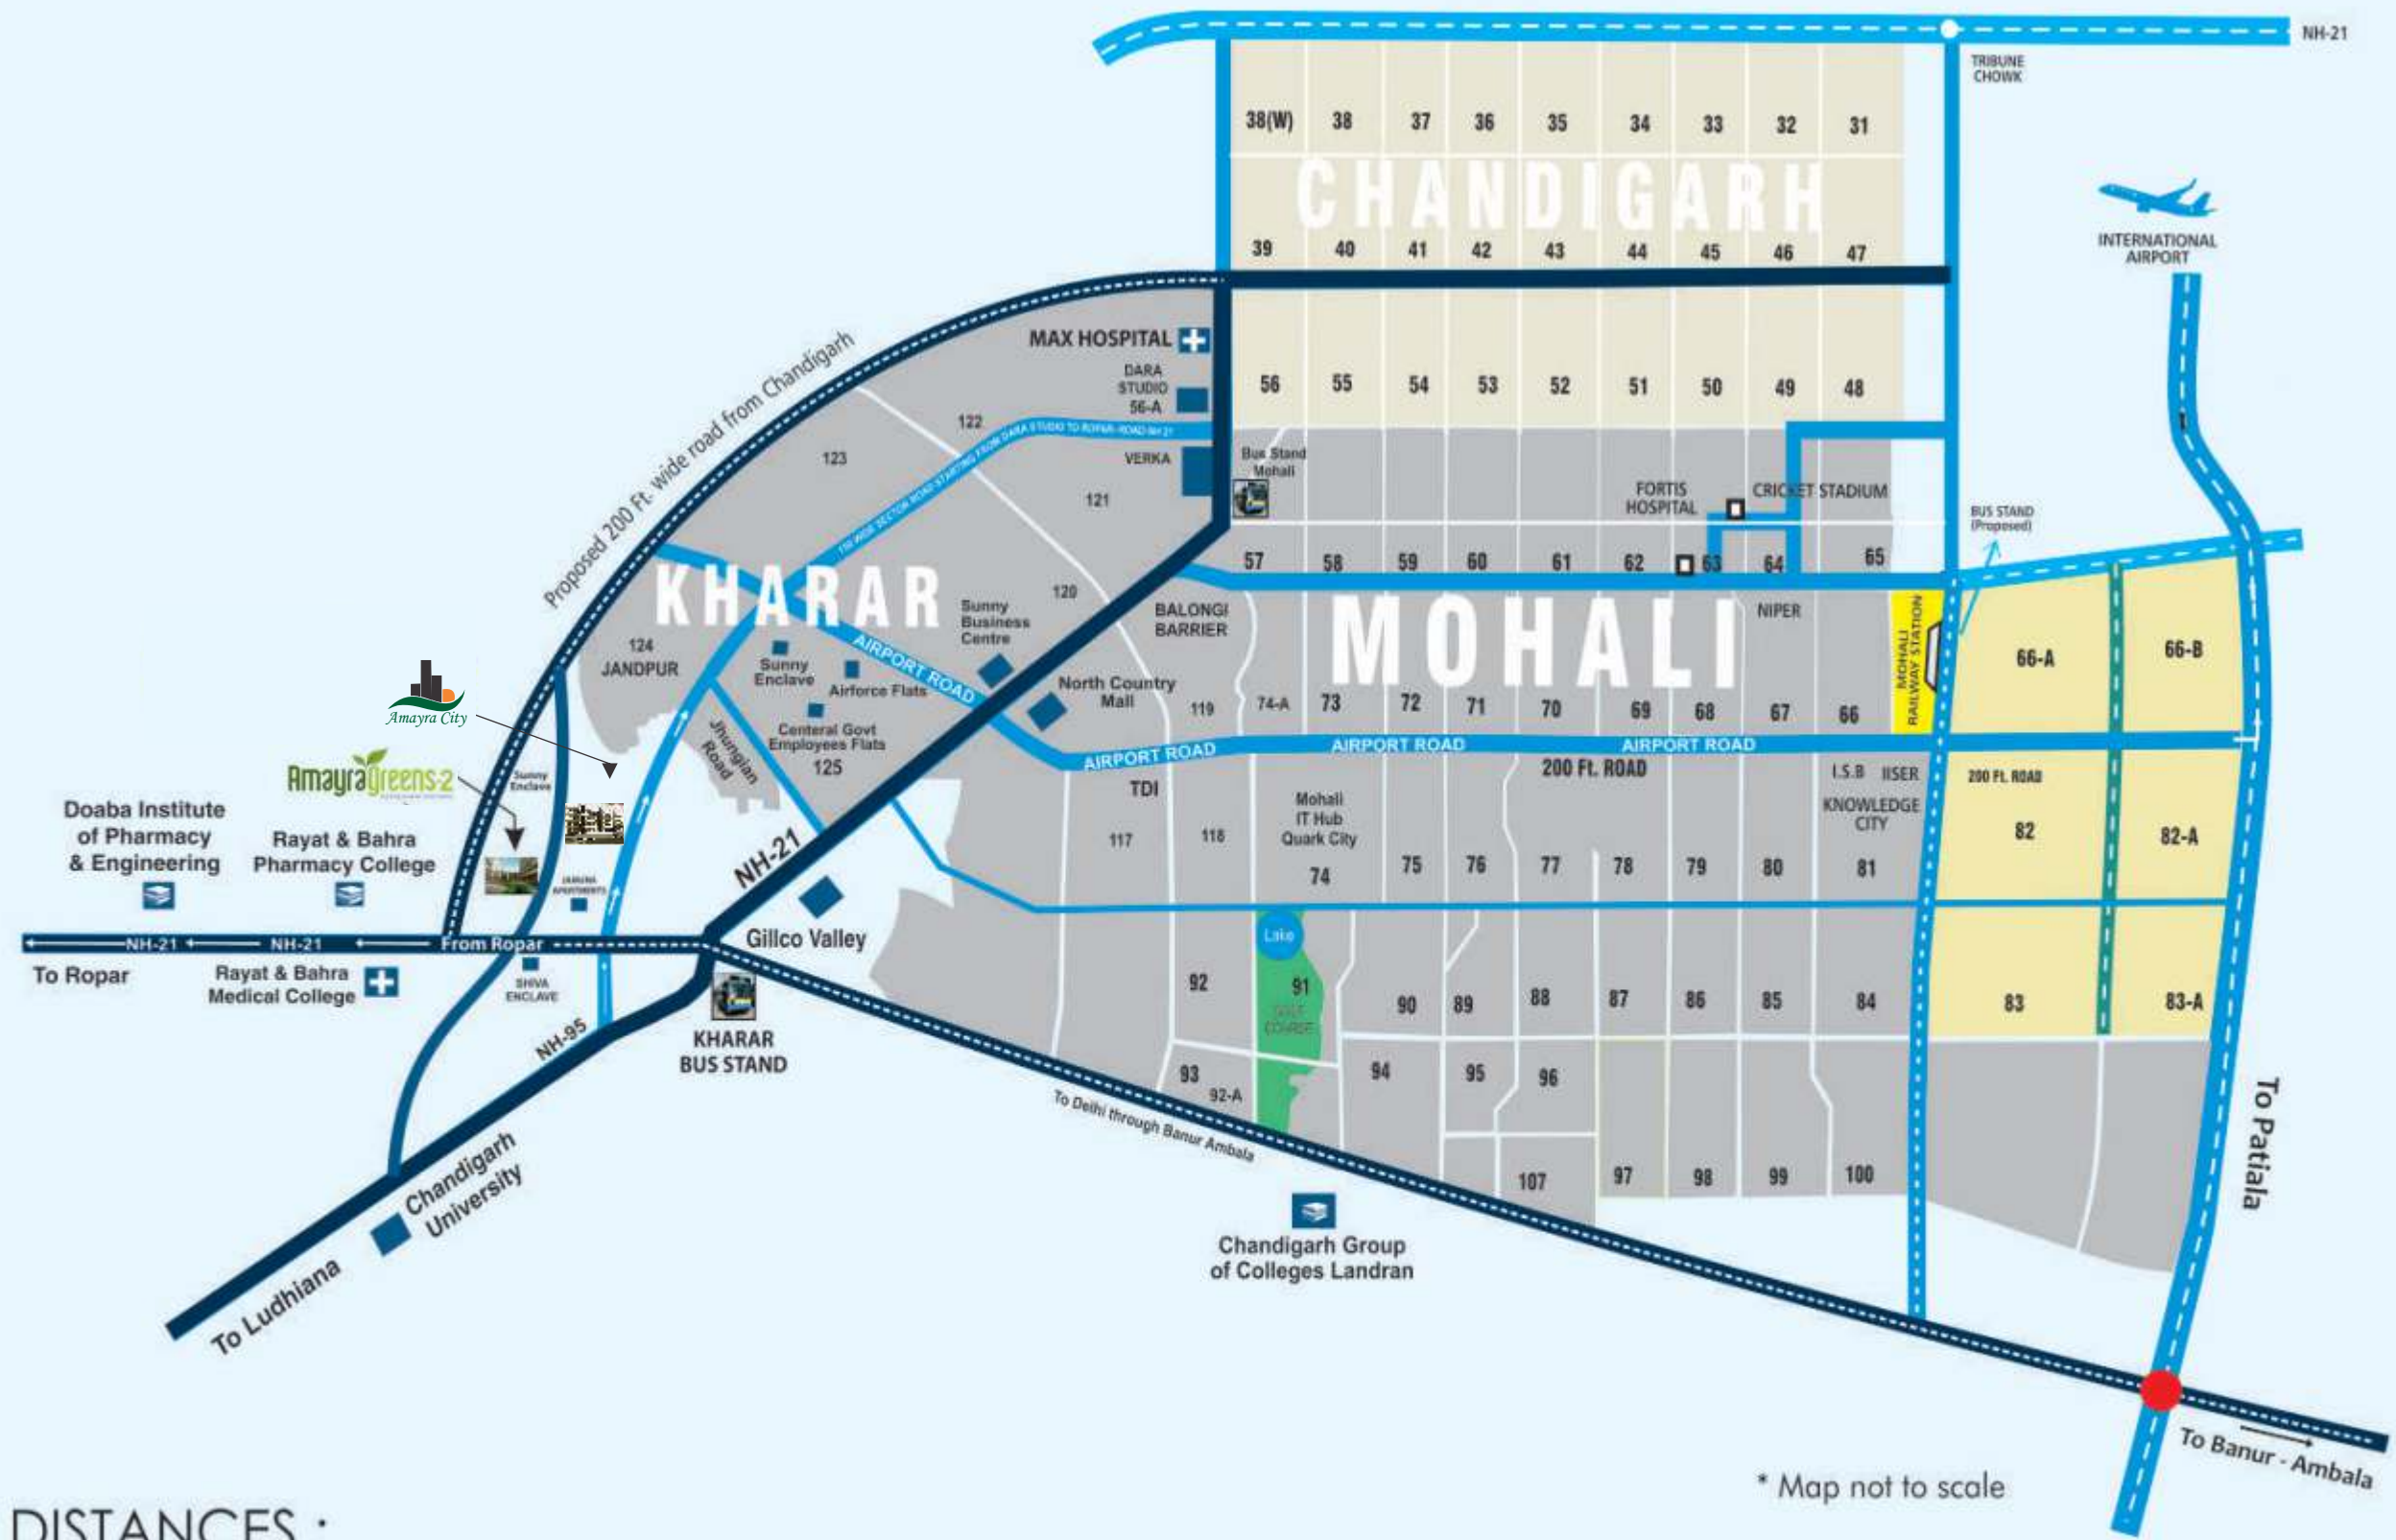

* Map not to scale

KEY DISTANCES :

-  Situated on Chandigarh-Ropar NH-21
-  Big Institutions Hub with in radius of 1 Km
-  2 Min drive to Kharar Bus Stand
-  4 Min. drive to KFC / Gopals / Subway
-  Reputed Schools with in radius of 5 Kms
-  8 Min. drive to Max Hospital / Ivy Hospital
-  5 Min. drive to North Country Mall
-  15 Min. drive to Railway Station, Mohali
-  15 Min. drive to 43 ISBT Chandigarh
-  22 Min. drive to International Airport